


LEGEND:

- PROPERTY LINE
- LIMIT OF PROPERTY DESIGNATED FOR RECREATIONAL USE
- LIMIT OF WORK
- VEHICULAR BITUMINOUS CONCRETE PAVEMENT
- BITUMINOUS CONCRETE PAVEMENT - TOP COURSE OVERLAY
- PEDESTRIAN BITUMINOUS CONCRETE PAVEMENT
- CONCRETE PAVEMENT
- COMPACTED DENSE GRADED LEVELING PAD
- VERTICAL GRANITE CURB
- SEGMENTAL BLOCK RETAINING WALL
- 4' HT. BLACK VINYL CHAIN LINK (BVCL) FENCE
- VEHICULAR WOOD GUARDRAIL
- 8' HT. WOOD SLAT SCREEN FENCE
- SPORTS LIGHTING
- PEDESTRIAN LIGHTING



Project:
IMPROVEMENTS TO
LOKER CONSERVATION
AND RECREATION AREA

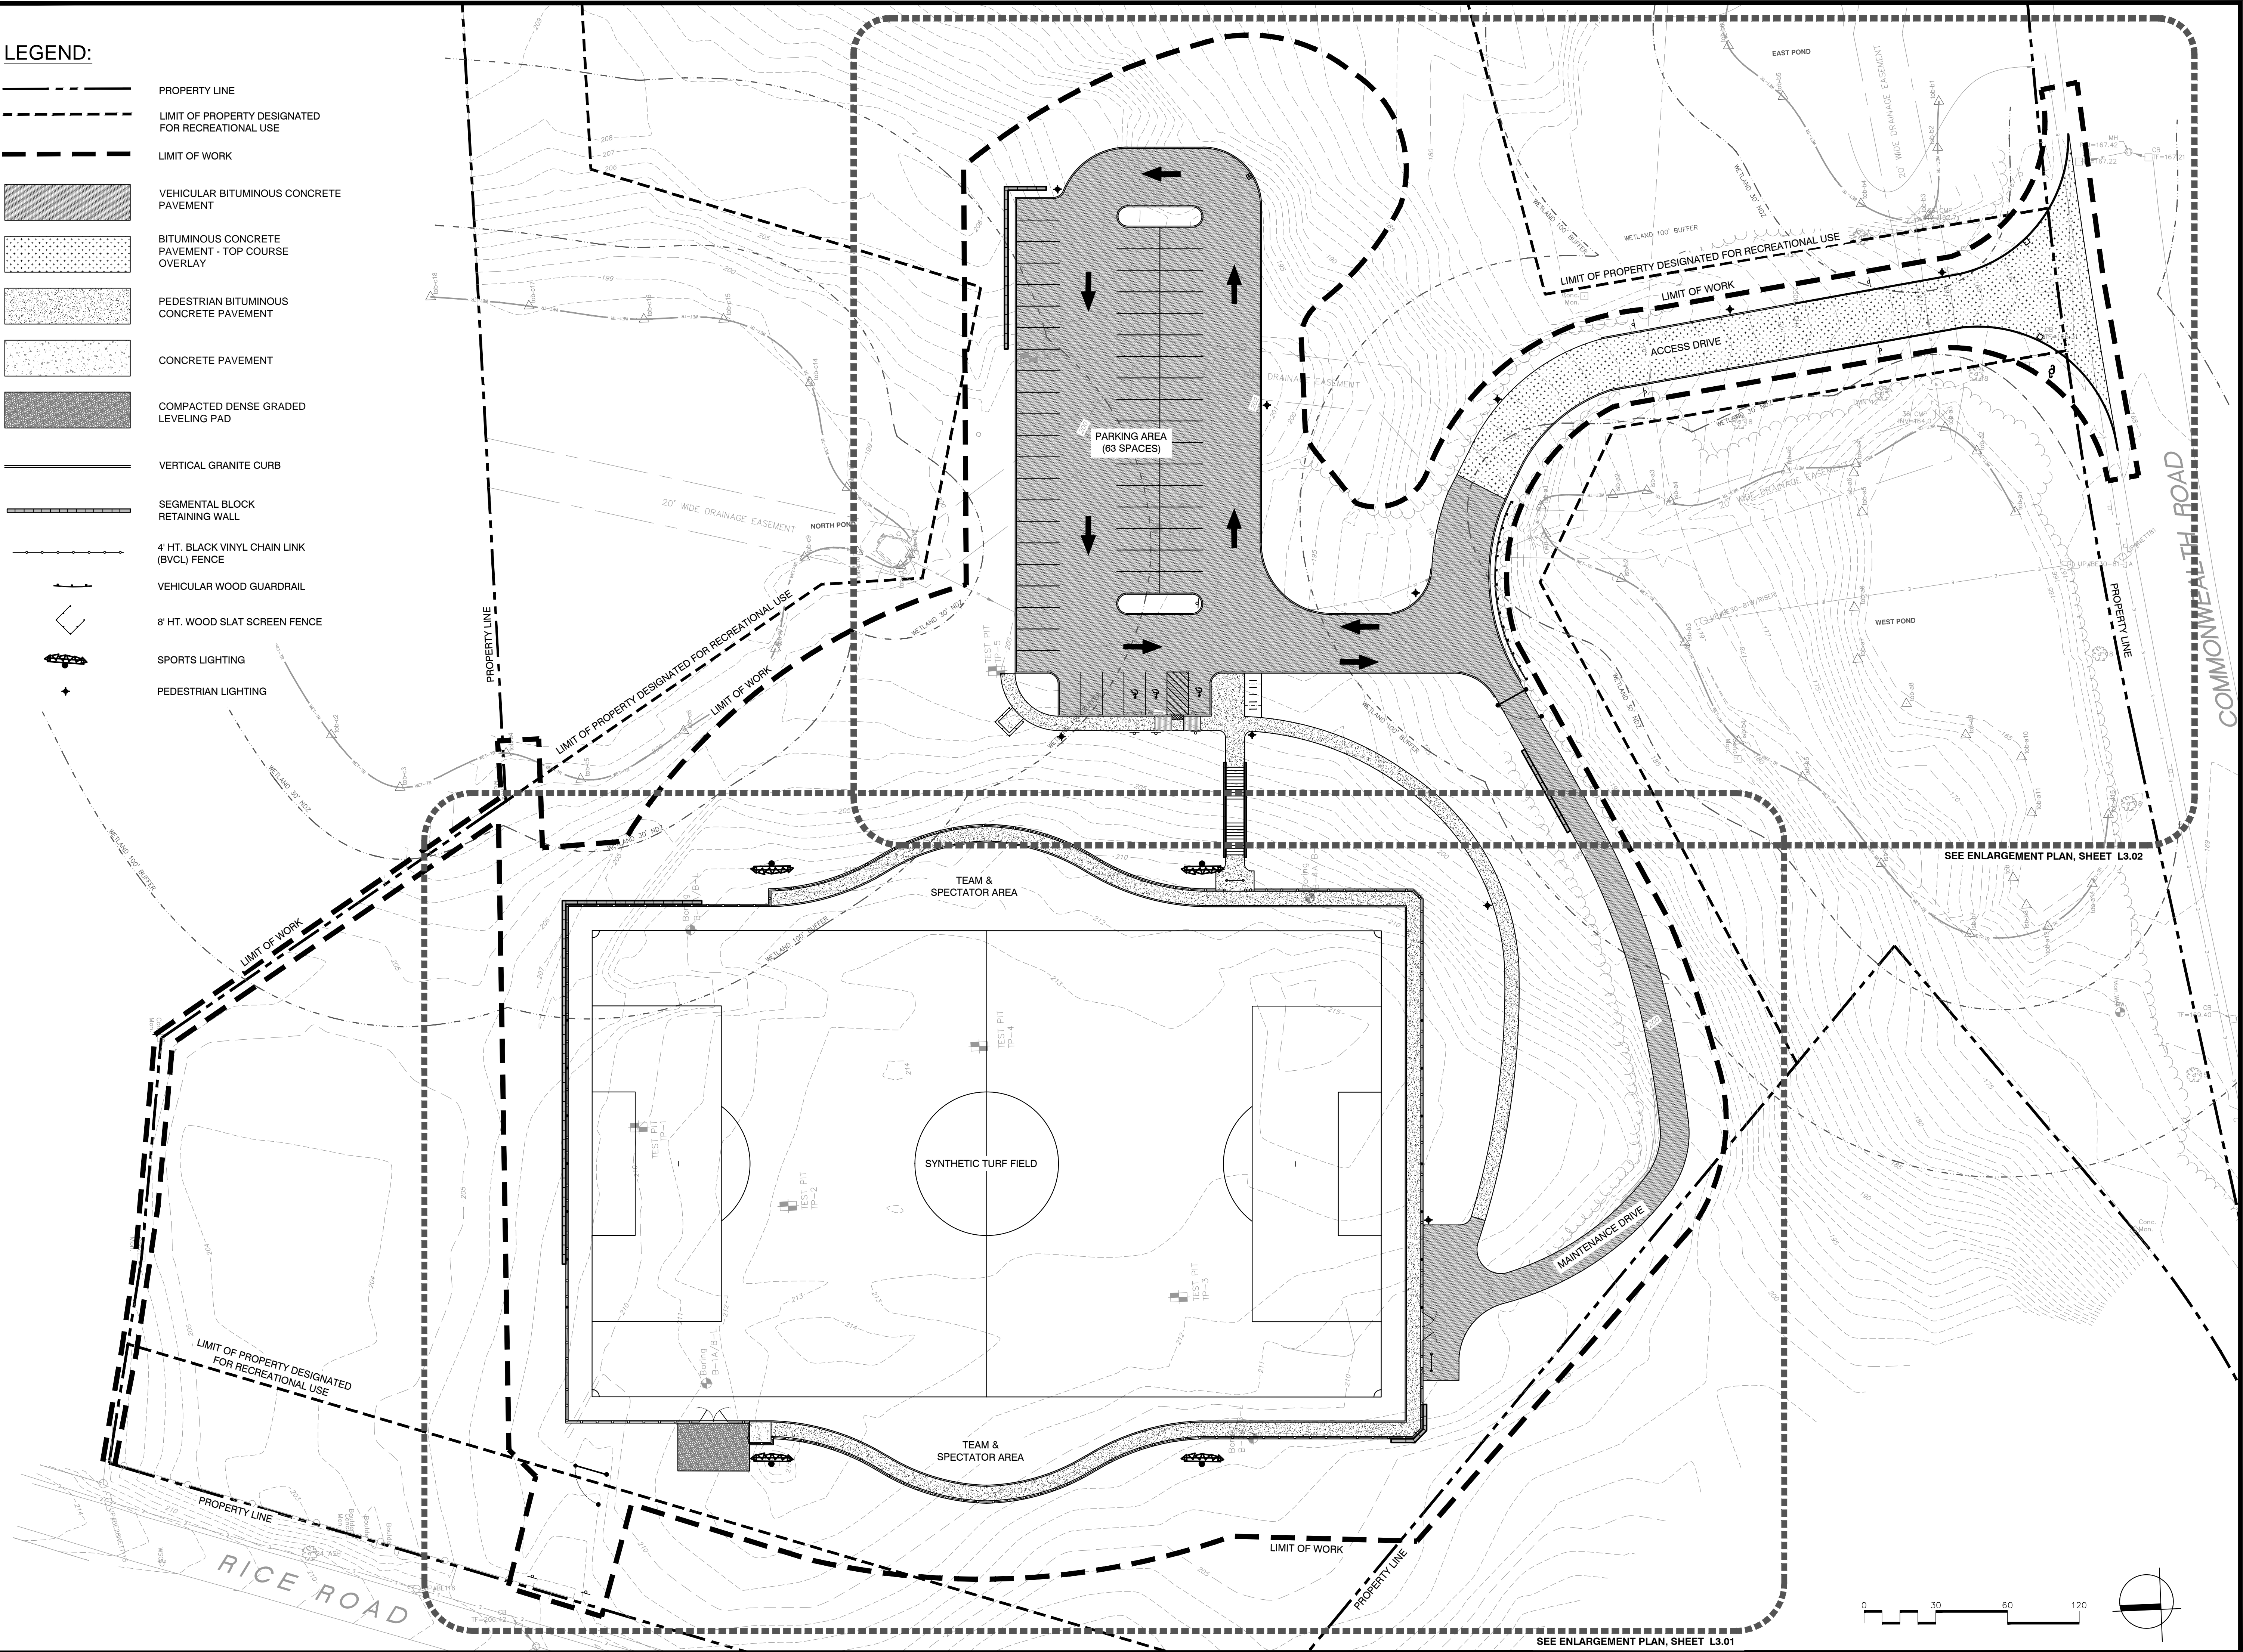

410 COMMONWEALTH RD.
WAYLAND, MA 01778

Weston & Sampson

85 Devonshire Street,
3rd Floor, Boston, MA 02109
617.412.4480 800.SAMPSON
www.westonandsampson.com

Consultants:

Revisions:

No.	Date	Description

Seal:



Issued For:

BIDDING DOCUMENTS

Scale: AS SHOWN

Date: FEBRUARY 28, 2019

Drawn By: CCC, DYF

Reviewed By: BMK

Approved By: ERB

W&S Project No: 2180076

W&S File No:

Drawing Title:


OVERALL SITE PLAN

Sheet Number:

L3.00

LEGEND:

	PROPERTY LINE		4' HT. BLACK VINYL CHAIN LINK (BVCL) FENCE
	LIMIT OF PROPERTY DESIGNATED FOR RECREATIONAL USE		SEGMENTAL BLOCK RETAINING WALL
	LIMIT OF WORK		GUARDRAIL
	VEHICULAR BITUMINOUS CONCRETE PAVEMENT		SPORTS LIGHTING
	PEDESTRIAN BITUMINOUS CONCRETE PAVEMENT		PEDESTRIAN LIGHTING
	CONCRETE PAVEMENT		20' HT. SAFETY NETTING SYSTEM
	DENSE GRADED CRUSHED STONE LEVELING PAD		

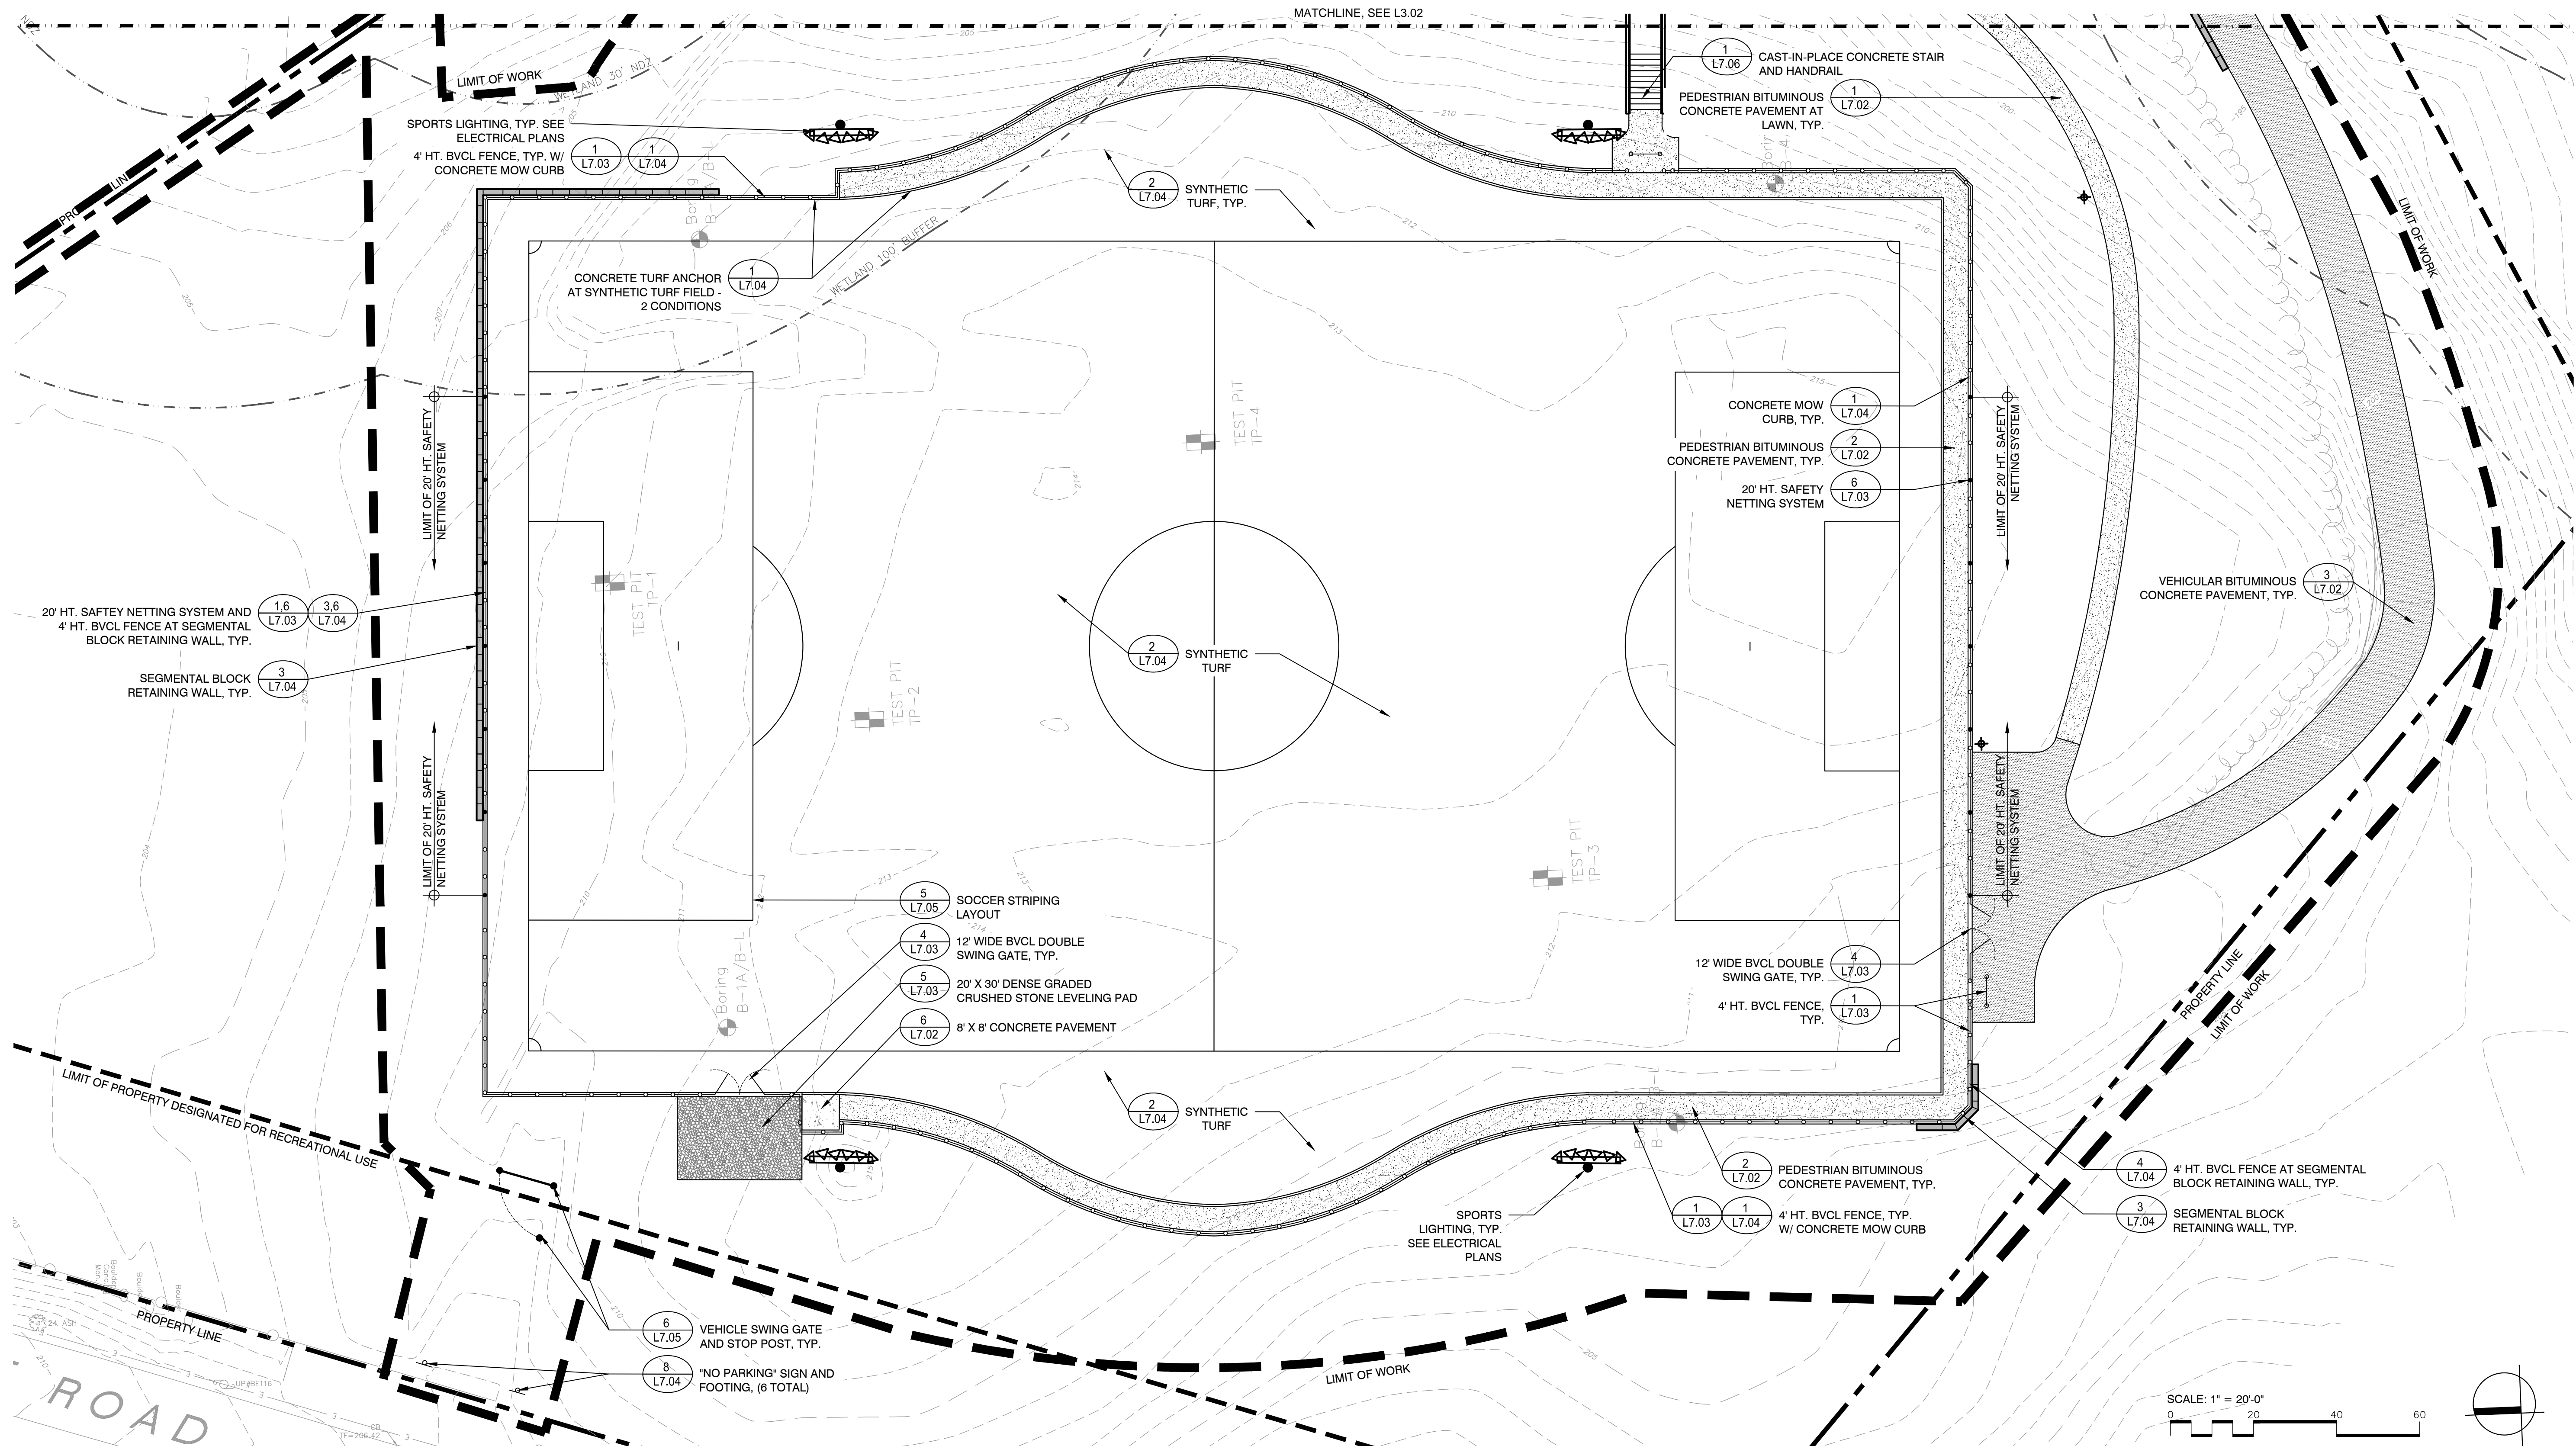

Project:

IMPROVEMENTS TO
LOKER CONSERVATION
AND RECREATION AREA



410 COMMONWEALTH RD.
WAYLAND, MA 01778

Weston & Sampson

85 Devonshire Street,
3rd Floor, Boston, MA 02109
617.412.4480 800.SAMPSON
www.westonandsampson.com

Consultants:

Revisions:

No.	Date	Description

Seal:



Issued For:

BIDDING DOCUMENTS

Scale: AS SHOWN

Date: FEBRUARY 28, 2019

Drawn By: CCC, DYF

Reviewed By: BMK

Approved By: ERB

W&S Project No: 2180076

W&S File No:

Drawing Title:


MATERIALS PLAN
ENLARGEMENT

Sheet Number:

L3.01

LEGEND:

	PROPERTY LINE		CONCRETE PAVEMENT
	LIMIT OF PROPERTY DESIGNATED FOR RECREATIONAL USE		SEGMENTAL BLOCK RETAINING WALL
	LIMIT OF WORK		VERTICAL GRANITE CURB
	VEHICULAR BITUMINOUS CONCRETE PAVEMENT		PEDESTRIAN LIGHTING
	BITUMINOUS CONCRETE PAVEMENT - TOP COURSE OVERLAY		VEHICULAR WOOD GUARDRAIL
	PEDESTRIAN BITUMINOUS CONCRETE PAVEMENT		8' HT. WOOD SLAT SCREEN FENCE

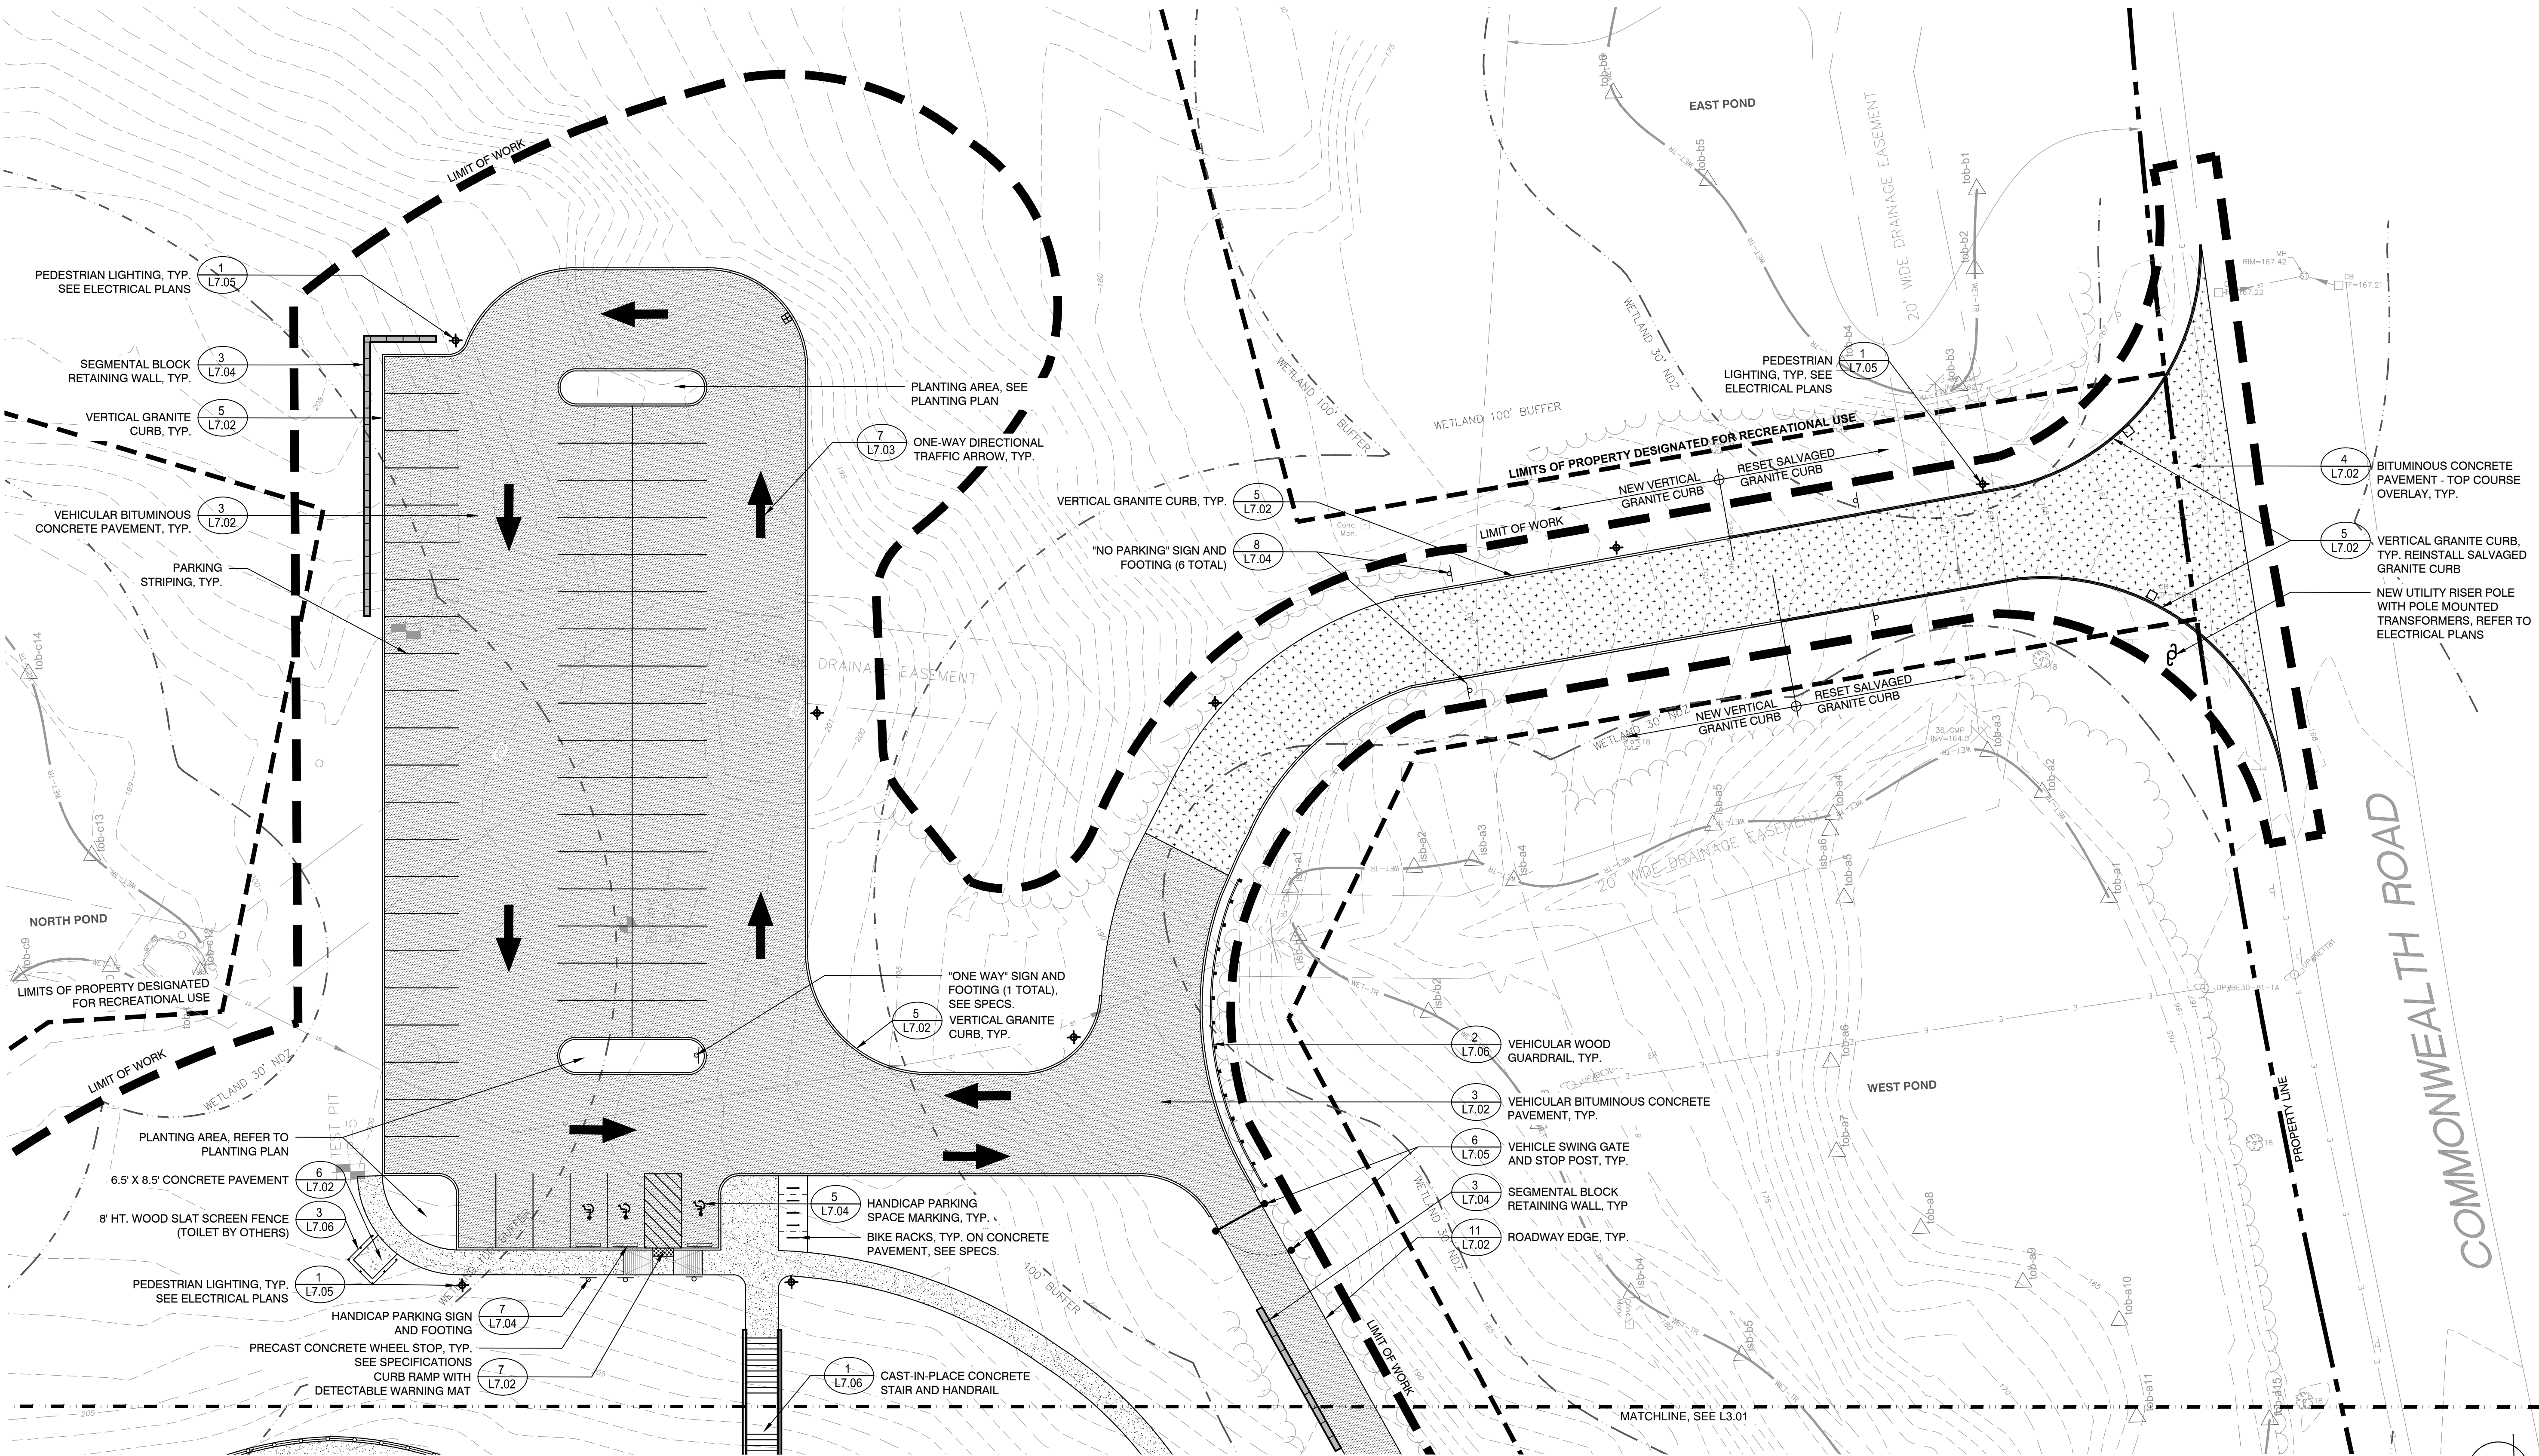

Project:
IMPROVEMENTS TO
LOKER CONSERVATION
AND RECREATION AREA



410 COMMONWEALTH RD.
WAYLAND, MA 01778

Weston & Sampson

85 Devonshire Street,
3rd Floor, Boston, MA 02109
617.412.4480 800.SAMPSON
www.westonandsampson.com

Consultants:

Revisions:

No.	Date	Description

Seal:



Issued For:

BIDDING DOCUMENTS

Scale: AS SHOWN

Date: FEBRUARY 28, 2019

Drawn By: CCC, DYF

Reviewed By: BMK

Approved By: ERB

W&S Project No: 2180076

W&S File No:

Drawing Title:

MATERIALS PLAN
ENLARGEMENT

Sheet Number:

L3.02